


- 1/2" IRON PIN FOUND = ●
- 1/2" REBAR SET = ◻
- NAIL FOUND = ▲
- POINT IN ROAD = △
- POWER POLE = Ⓚ
- POWER LINE = — P —



**LANGFORD**  
**LAND SURVEYING, LLC**  
 PO BOX 697  
 108 RIDGE ROAD  
 LANDRUM, SC 29356  
 OFF. 864-316-5782

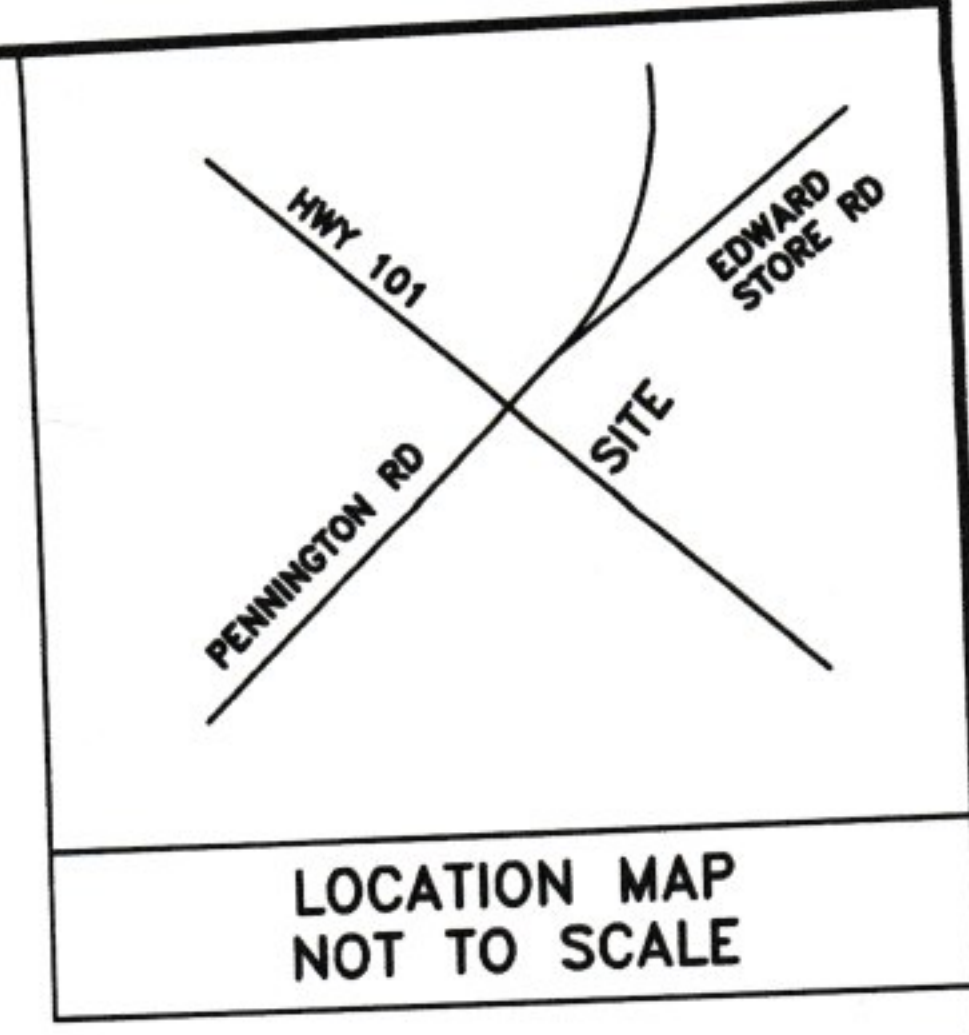

LOCATION MAP  
 NOT TO SCALE

**NOTES:**

THIS PROPERTY IS SUBJECT TO ANY AND ALL EASEMENTS, ZONING ORDINANCES, AND ROW'S & COVENANTS RECORDED OR UNRECORDED.


THIS SURVEY DOES NOT REPRESENT A TITLE SEARCH.

THIS SURVEY IS A LEGAL DOCUMENT FOR THE PARTY (PARTIES) LISTED BELOW ONLY.

**REFERENCE:**

DEED BOOK 2538 PAGE 2058

**HOUSE DETAIL**

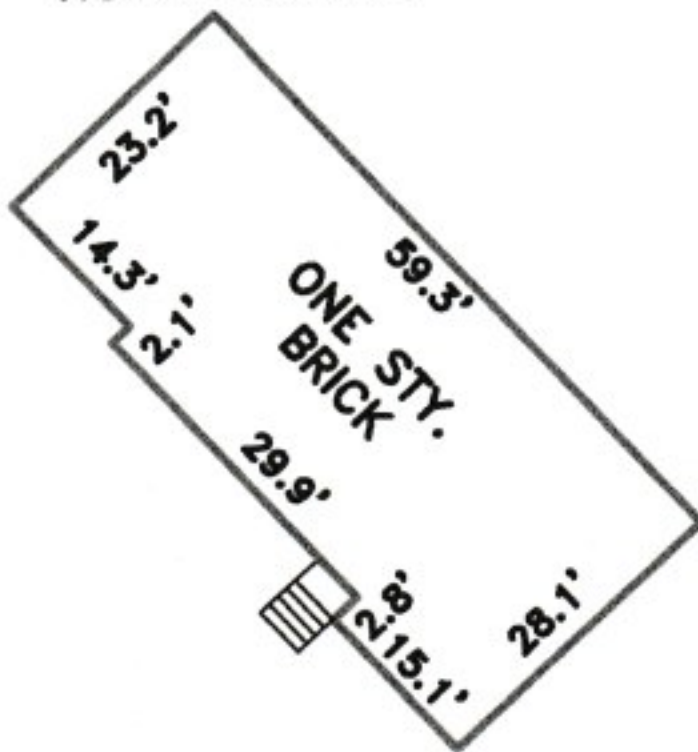


**N/F**  
**SK BUILDERS INC**  
**D.B. 2464/1520**

**N/F**  
**TG&G LLC**  
**D.B. 2226/34**

**N/F**  
**B. LINDSEY**  
**D.B. 2577/633**

**1.74 AC.**

**N/F**  
**BARTON'S MEMORIAL**  
**PENTECOSTAL CHURCH**  
**D.B. 453/331**

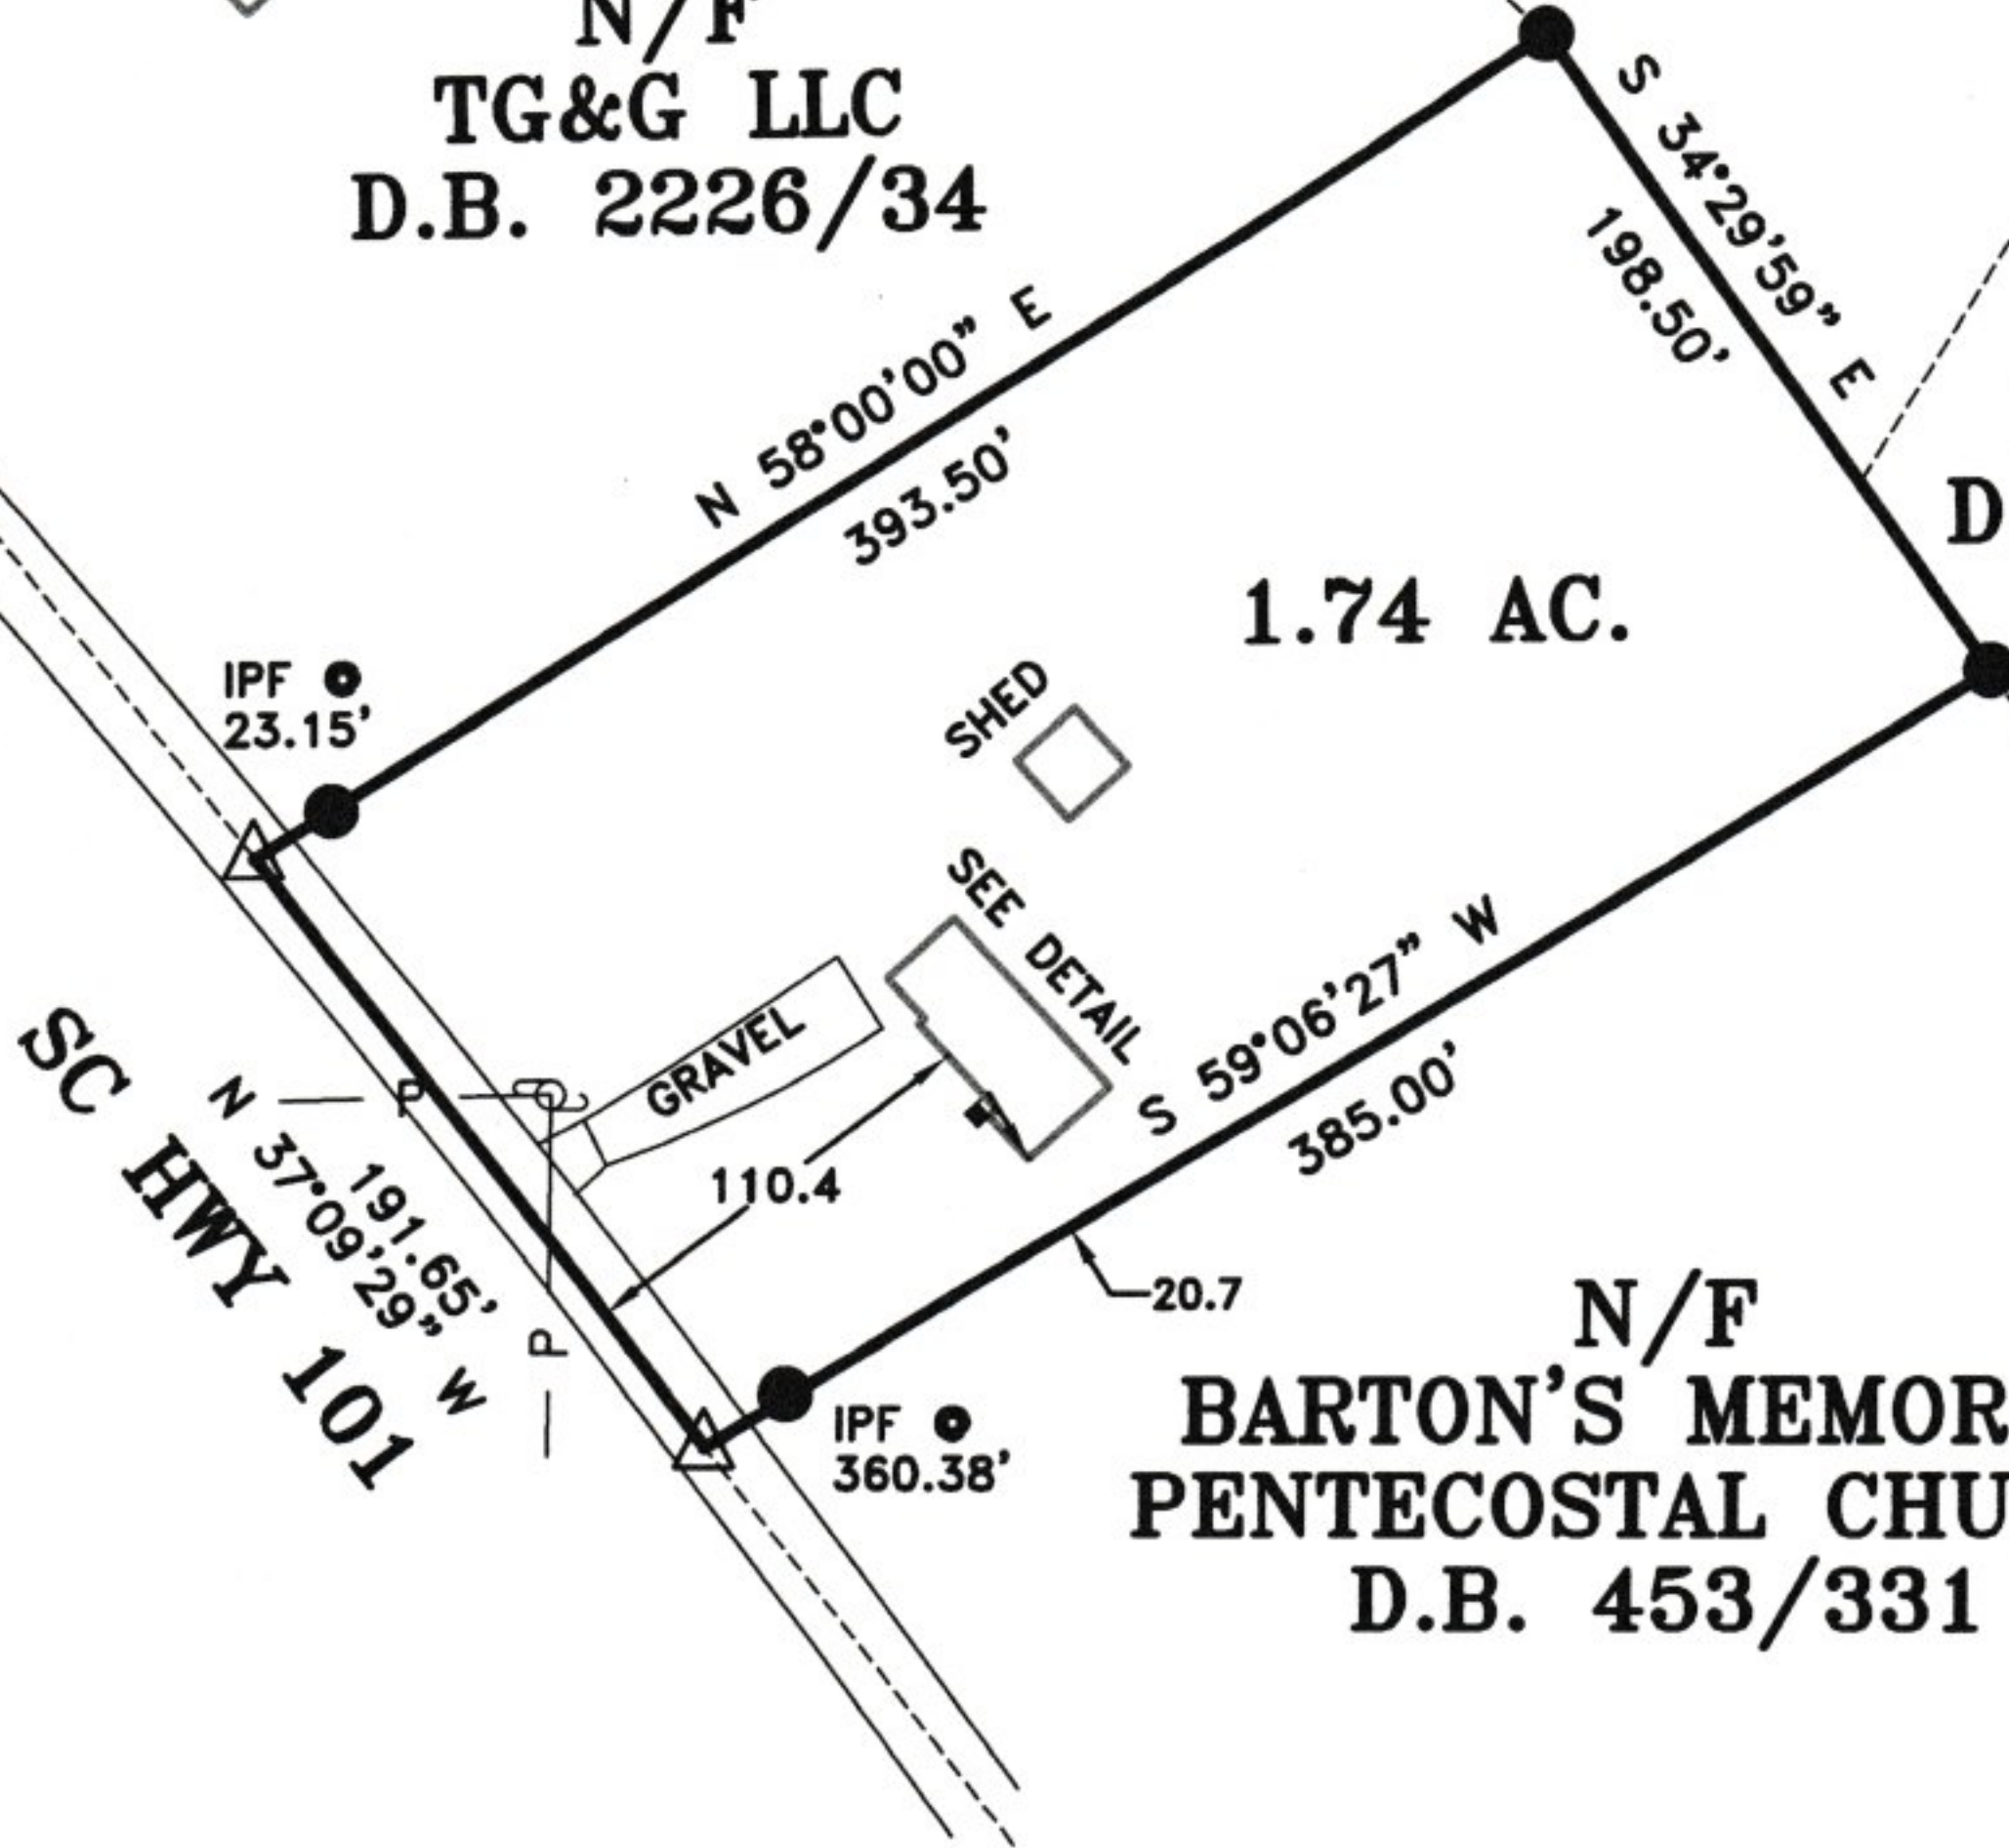

**SURVEY FOR:**

I HEREBY STATE THAT TO THE BEST OF MY KNOWLEDGE, INFORMATION, AND BELIEF, THE SURVEY SHOWN HEREIN